


scale 1:50

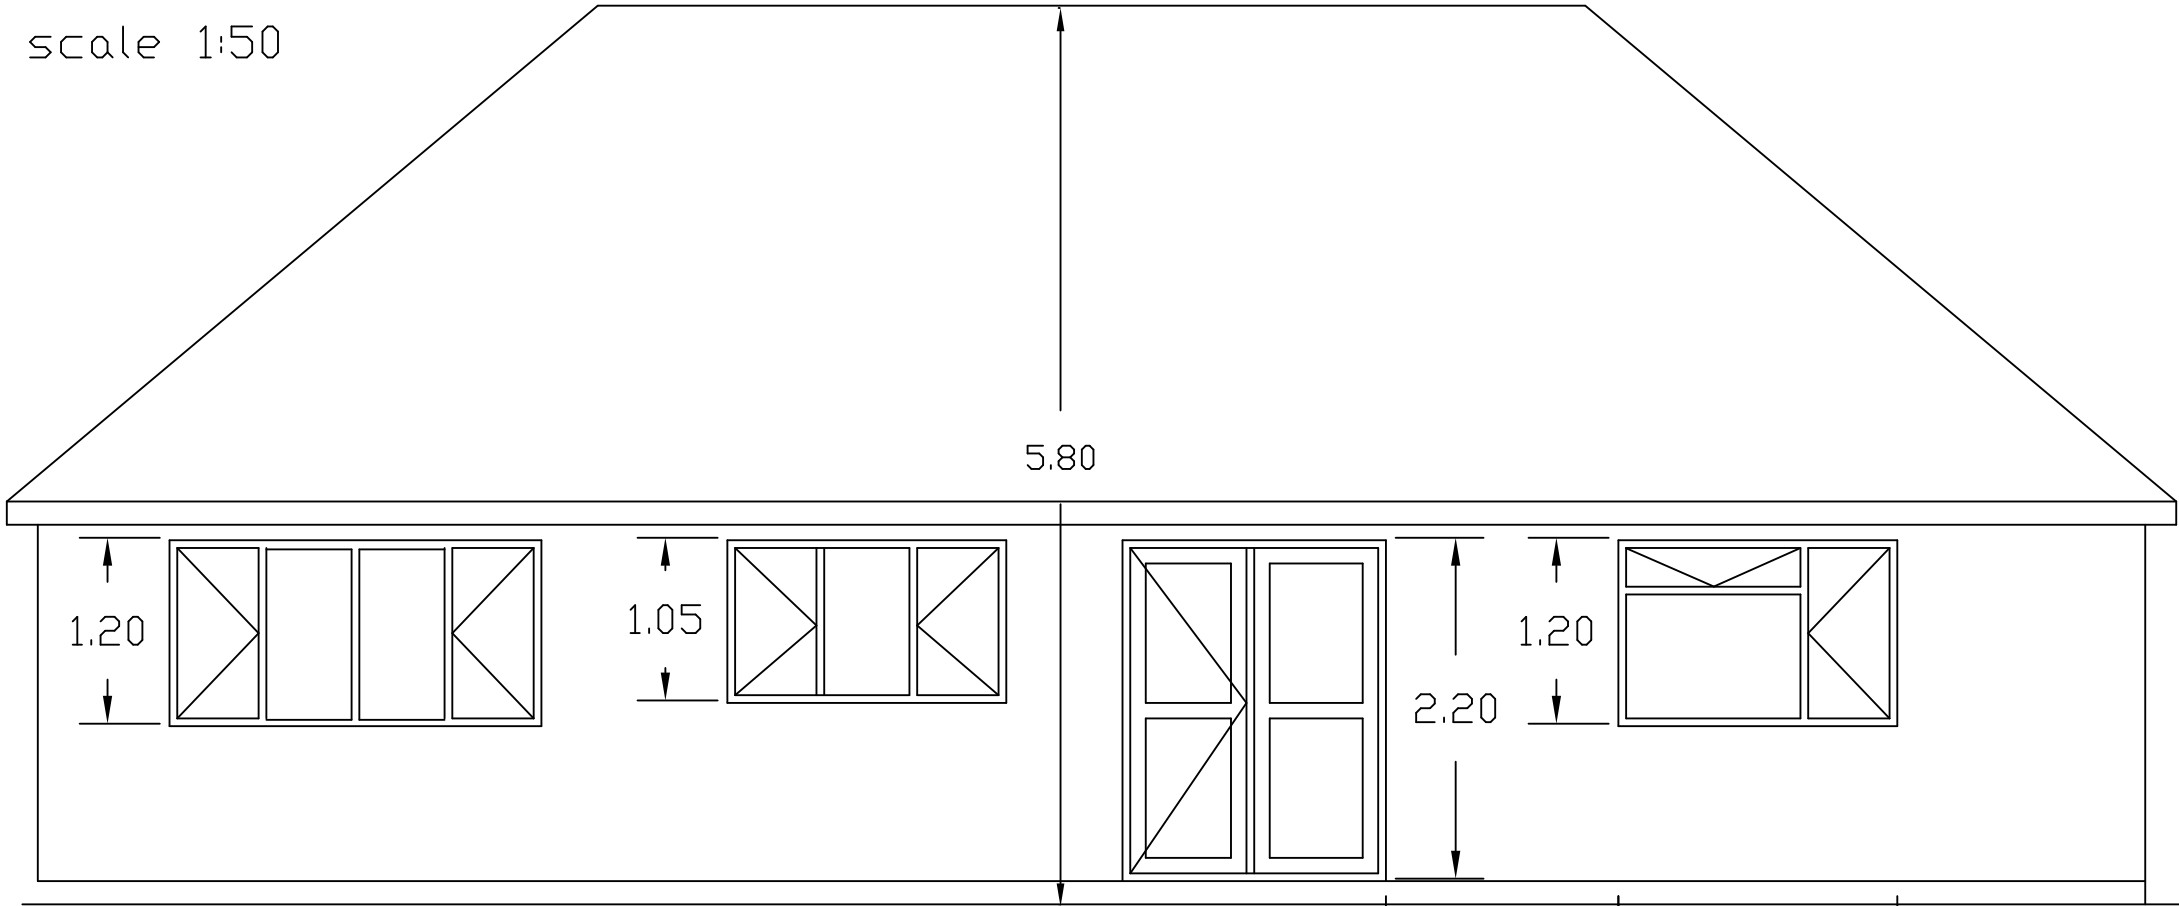

5.80

1.20

1.05

2.20

1.20

0.85

2.40

1.20

1.80

0.75

1.70

1.50

1.80

1.60

13.60

South Elevation

David Stonebanks

Southface-7.dwg

9 Dec 2012