


Proposed
Bungalow 2nd version
David Stonebanks
B2siteplan.dwg
1 May 2016
scale 1:200

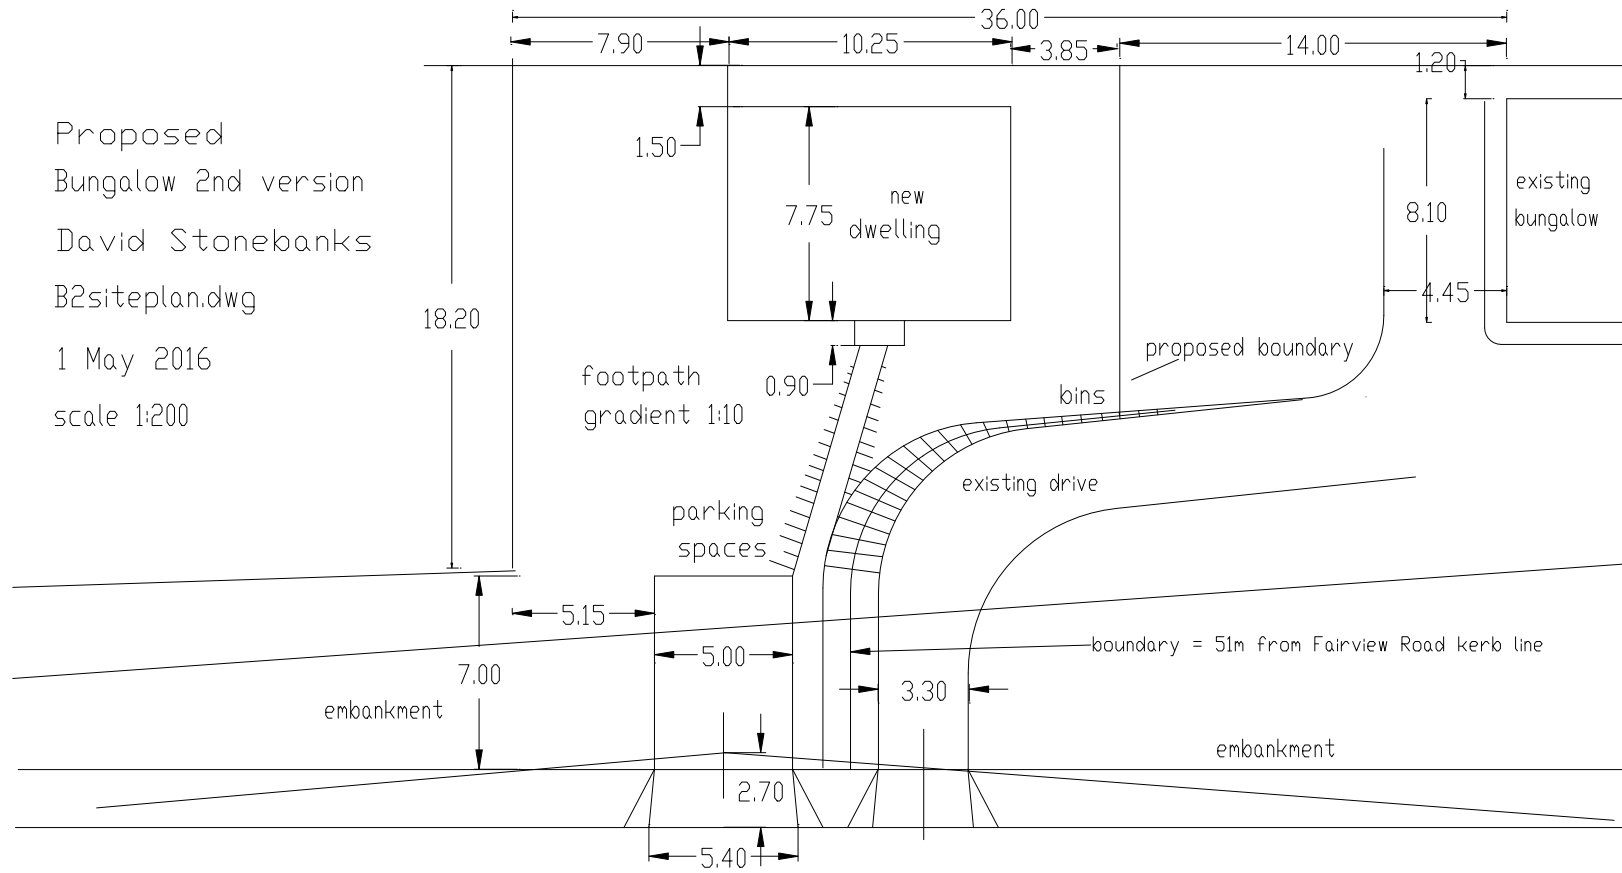

sightline to kerb edge near to Fairview Road