


Proposed  
Monopitch house  
David Stonebanks  
MPsiteplan5.dwg  
3 June 2016  
scale 1:200

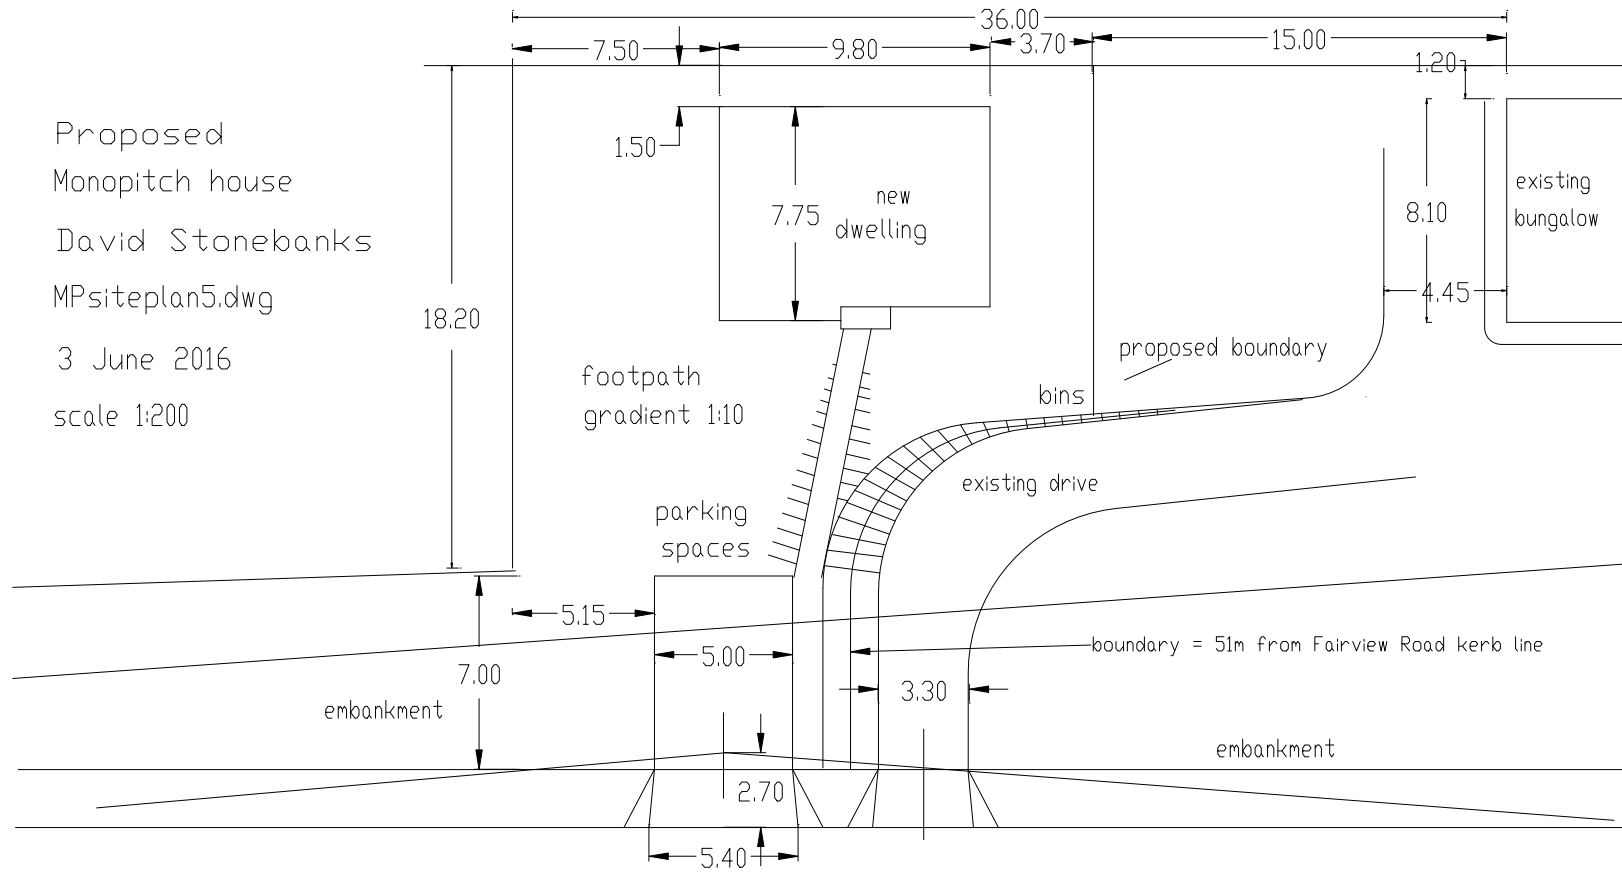

sightline to kerb edge near to Fairview Road