


Pitch 30 and 6 deg

Building and ground level
raised 0.3m to achieve footpath gradient 1:10

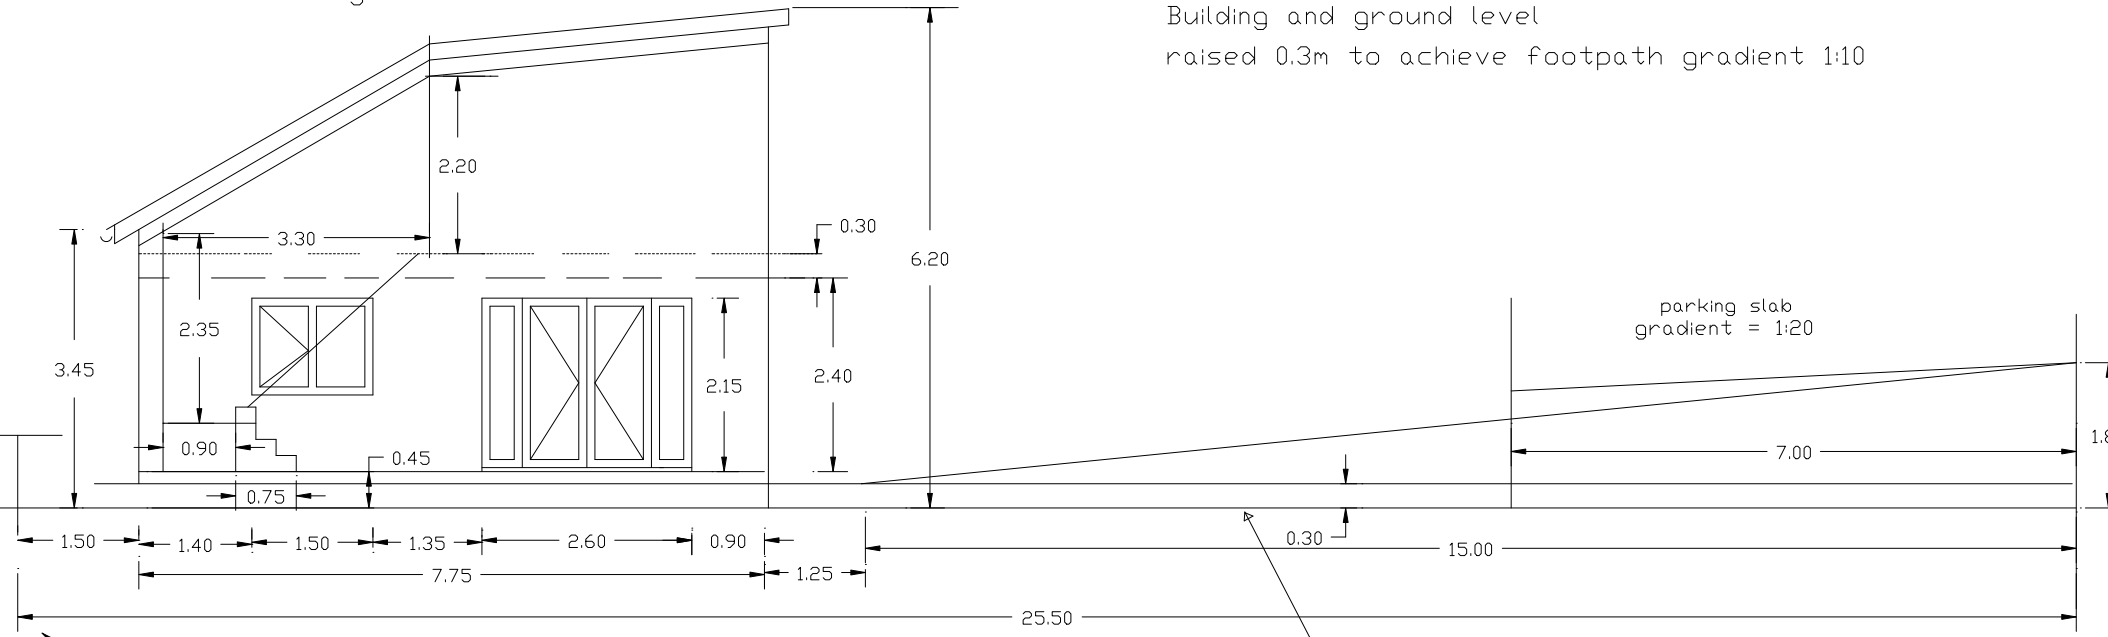

edge of site

Proposed dwelling - view from the West
David Stonebanks
MPwest6.dwg
5 May 2016
scale 1:100

existing ground level