


Proposed
bungalow site

David Stonebanks
siteplan-15.dwg

4 Nov 2012

scale 1:200

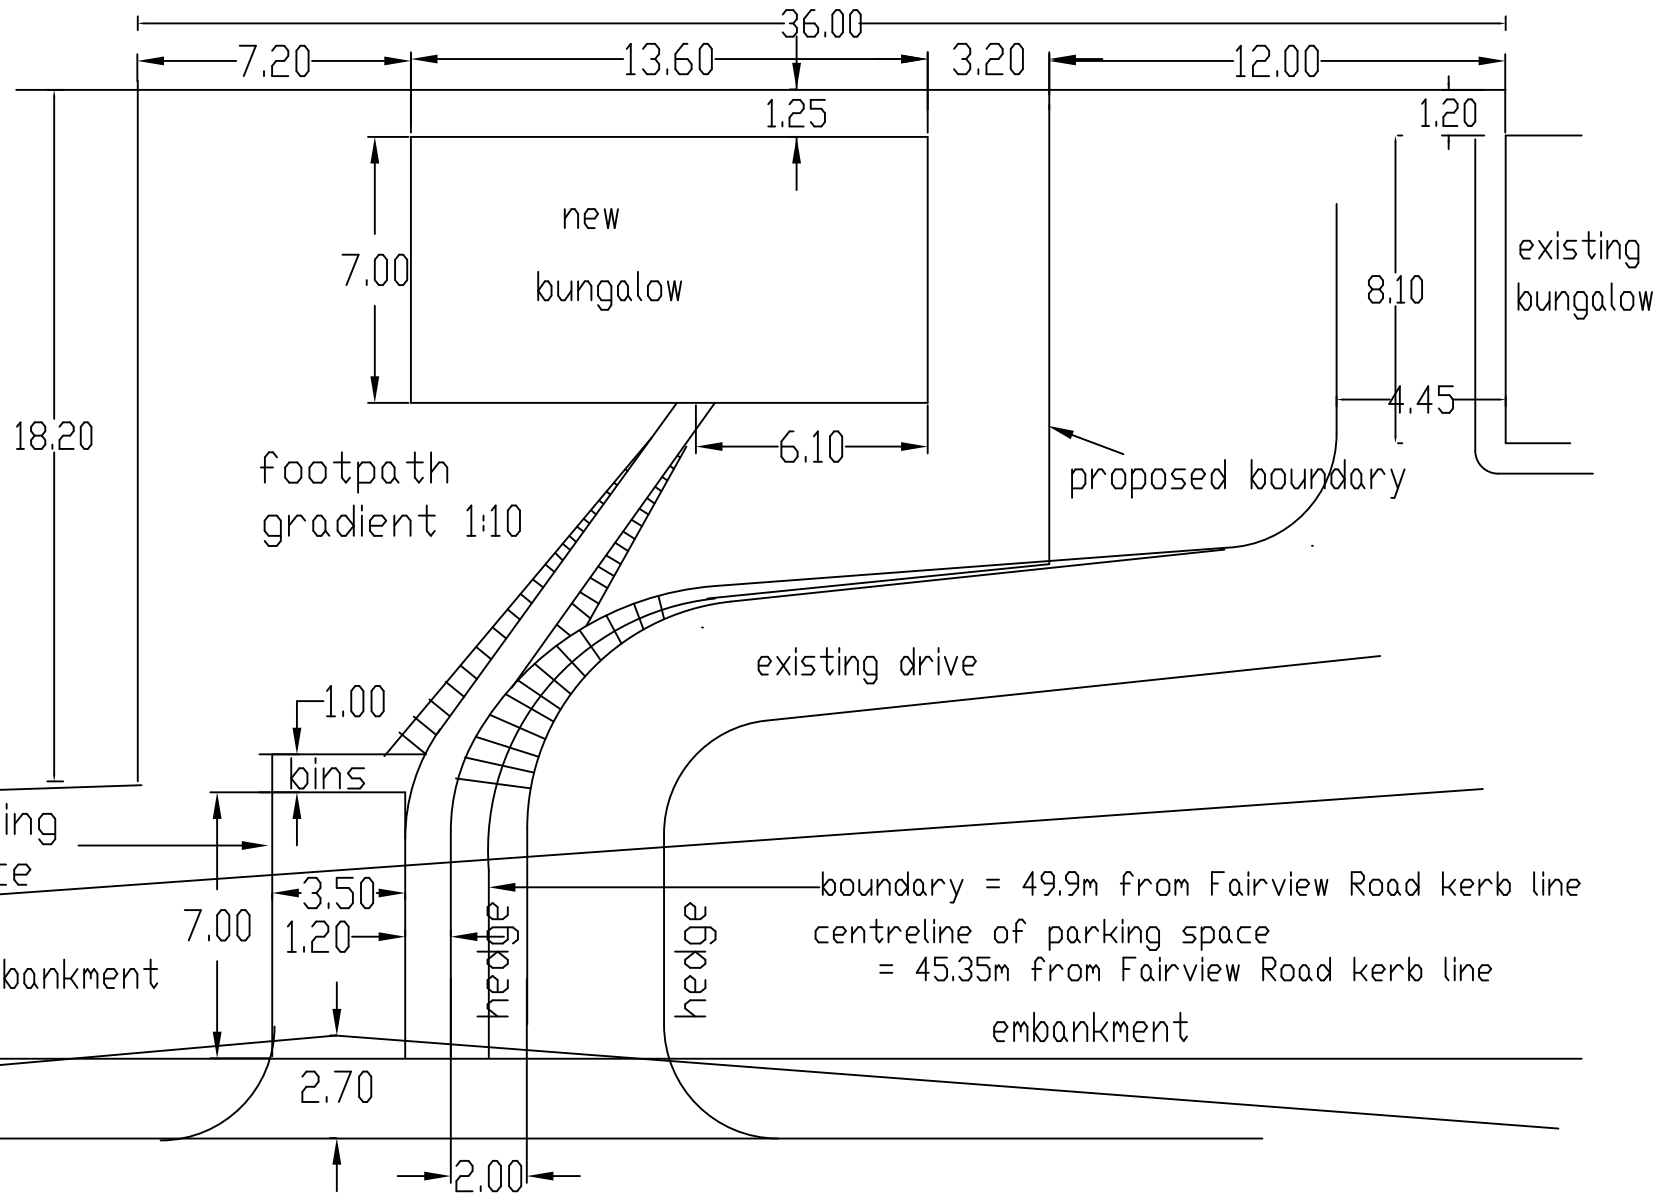

sightline to kerb edge near to Fairview Road